

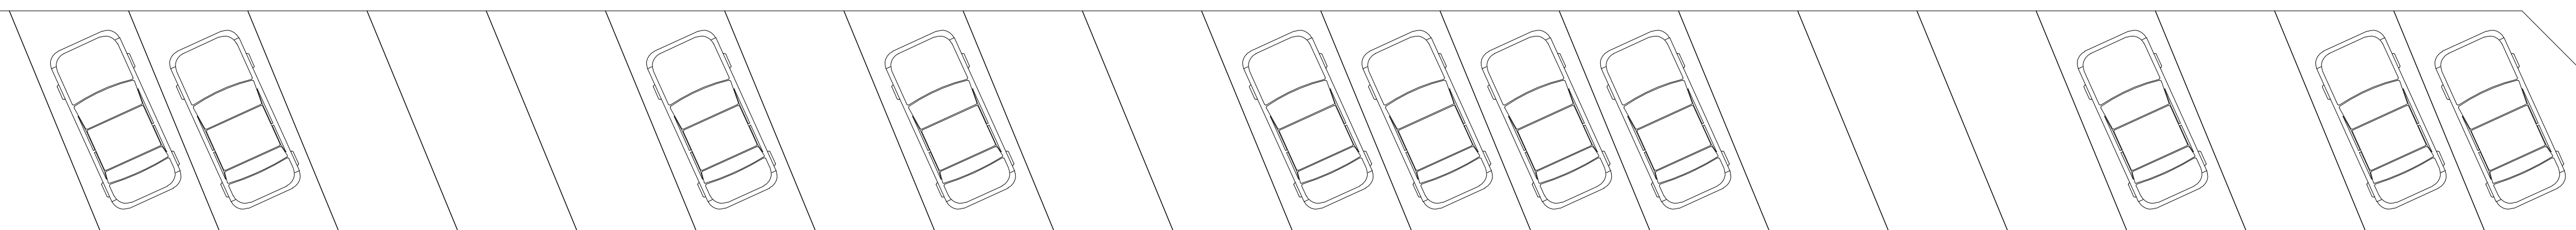
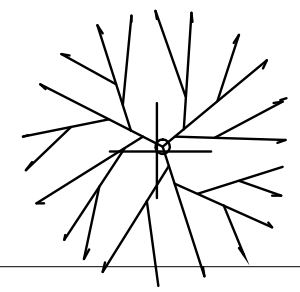


BARN

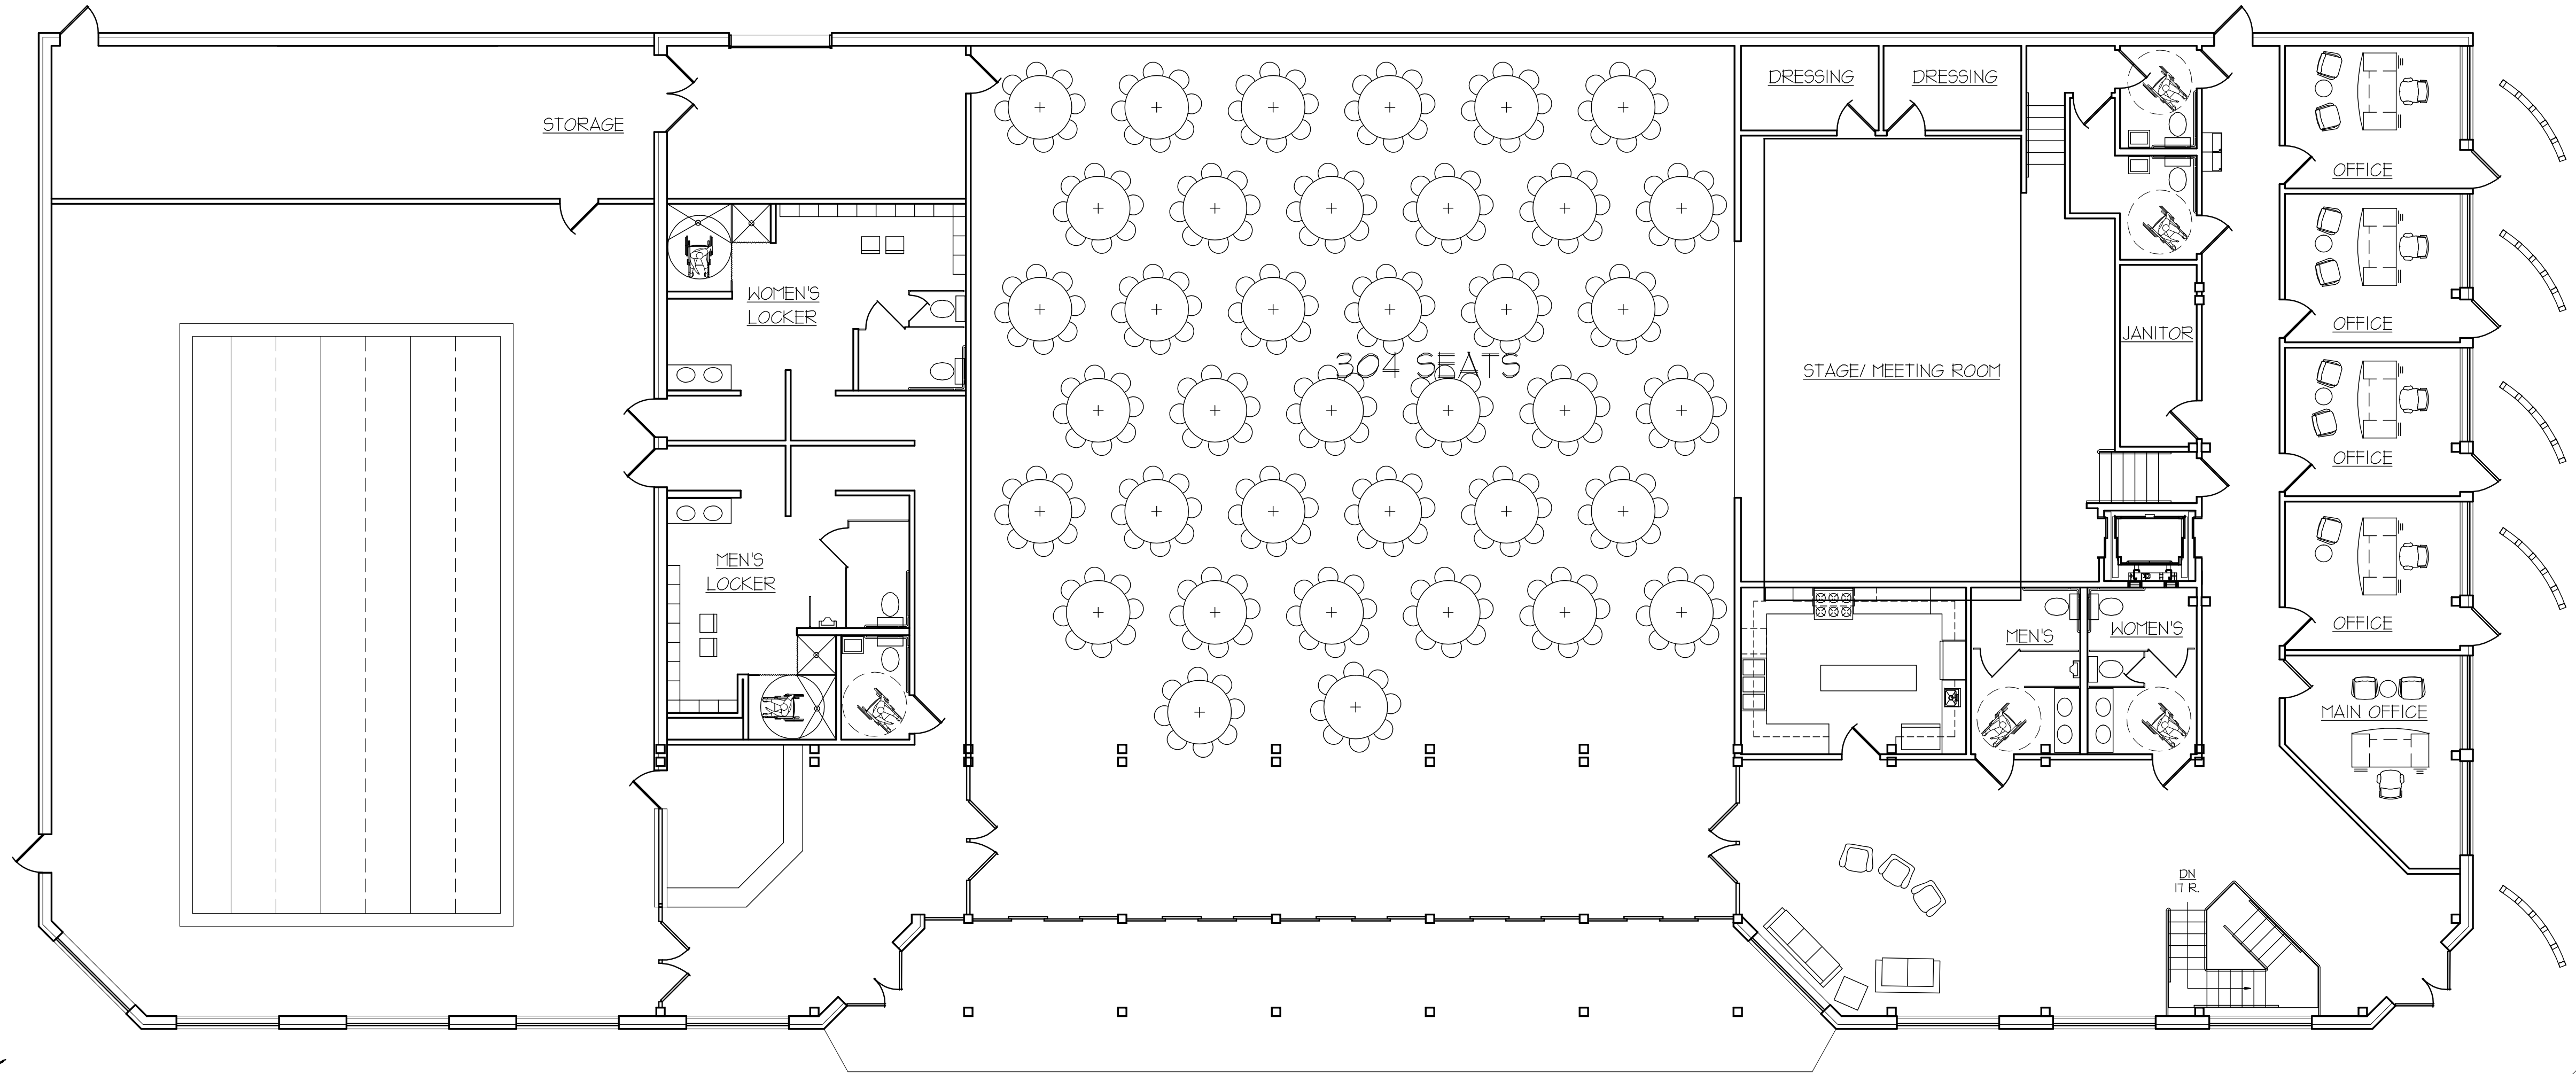

1 FLOOR PLAN  
AOI 1/8" = 1'-0"

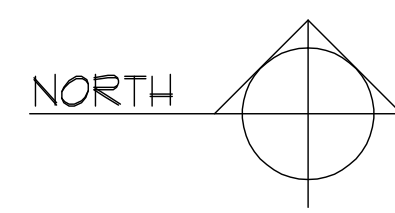

OSKALOOSA COMMUNITY CENTER 410 WASHINGTON

LATONA ARCHITECTS

3141 MAIN, SECOND FLOOR, KANSAS CITY, MO. 64111 816 471-0044

Job No.  
Drawn by:  
Issue Date:

Revised:

AOI